
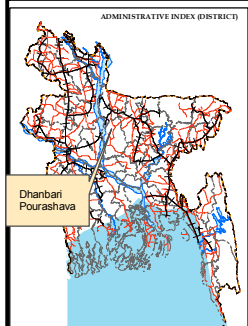


# Map 12.1: Existing Drainage Network of Dhanbari Pourashava

1:27,455

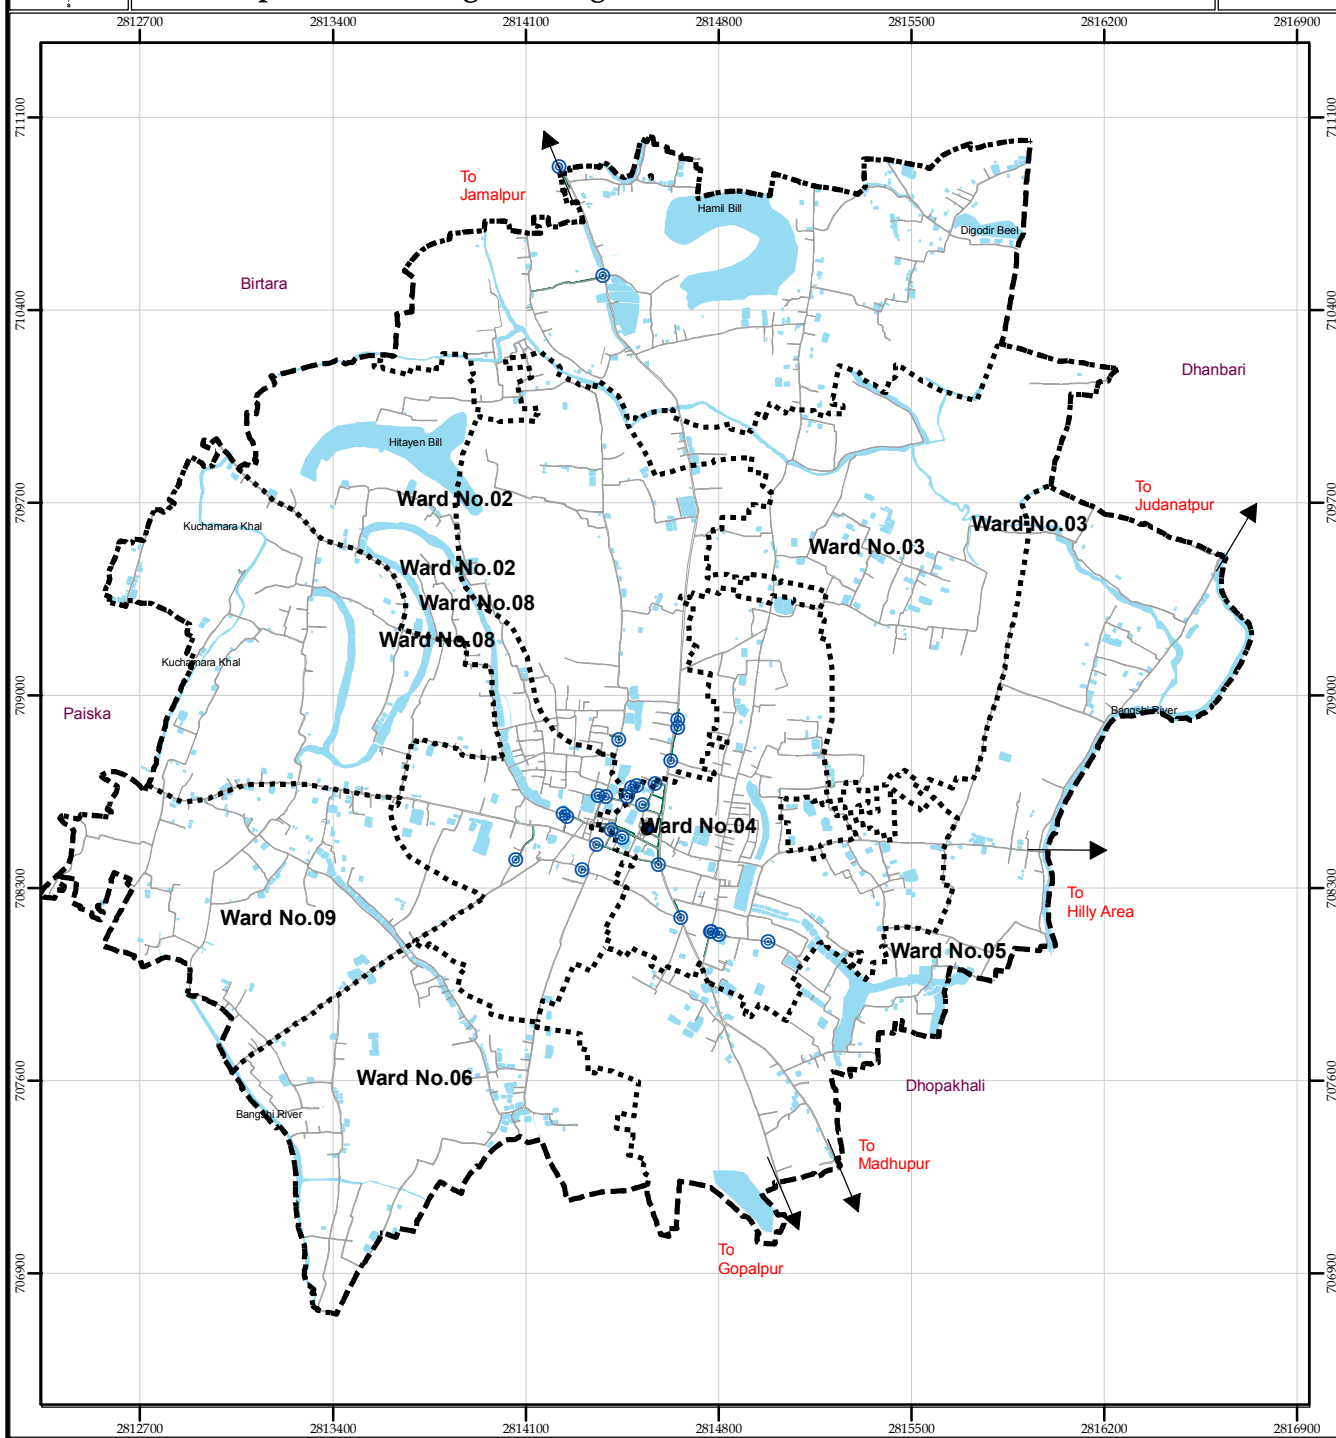

PREPARATION OF MASTER PLAN FOR DHANBARI POURASHAVA

CONSULTANT: Development Design Consultants Ltd. / Divine Associates Limited

Scale: 1:27,455 (710, 355, 0, 710, 1420 Meters)

<p><b>Administrative Location</b></p> <ul style="list-style-type: none"> <li>● Upazila Headquarter</li> <li>● Pourashava Office</li> </ul> <p><b>Administrative Boundary</b></p> <ul style="list-style-type: none"> <li>— Pourashava Boundary</li> <li>- - - Ward Boundary</li> <li>- - - Structure Plan Boundary</li> </ul>	<p><b>Legend</b></p> <ul style="list-style-type: none"> <li>— Existing Road</li> <li>■ Water Body</li> <li>⊙ Drain_Outfall</li> <li>■ Existing Drain</li> <li>■ Drain (Pucca)</li> <li>■ Drain (Katcha)</li> </ul>
--	--