


# Proposed Services Facilities of Ward No. 7

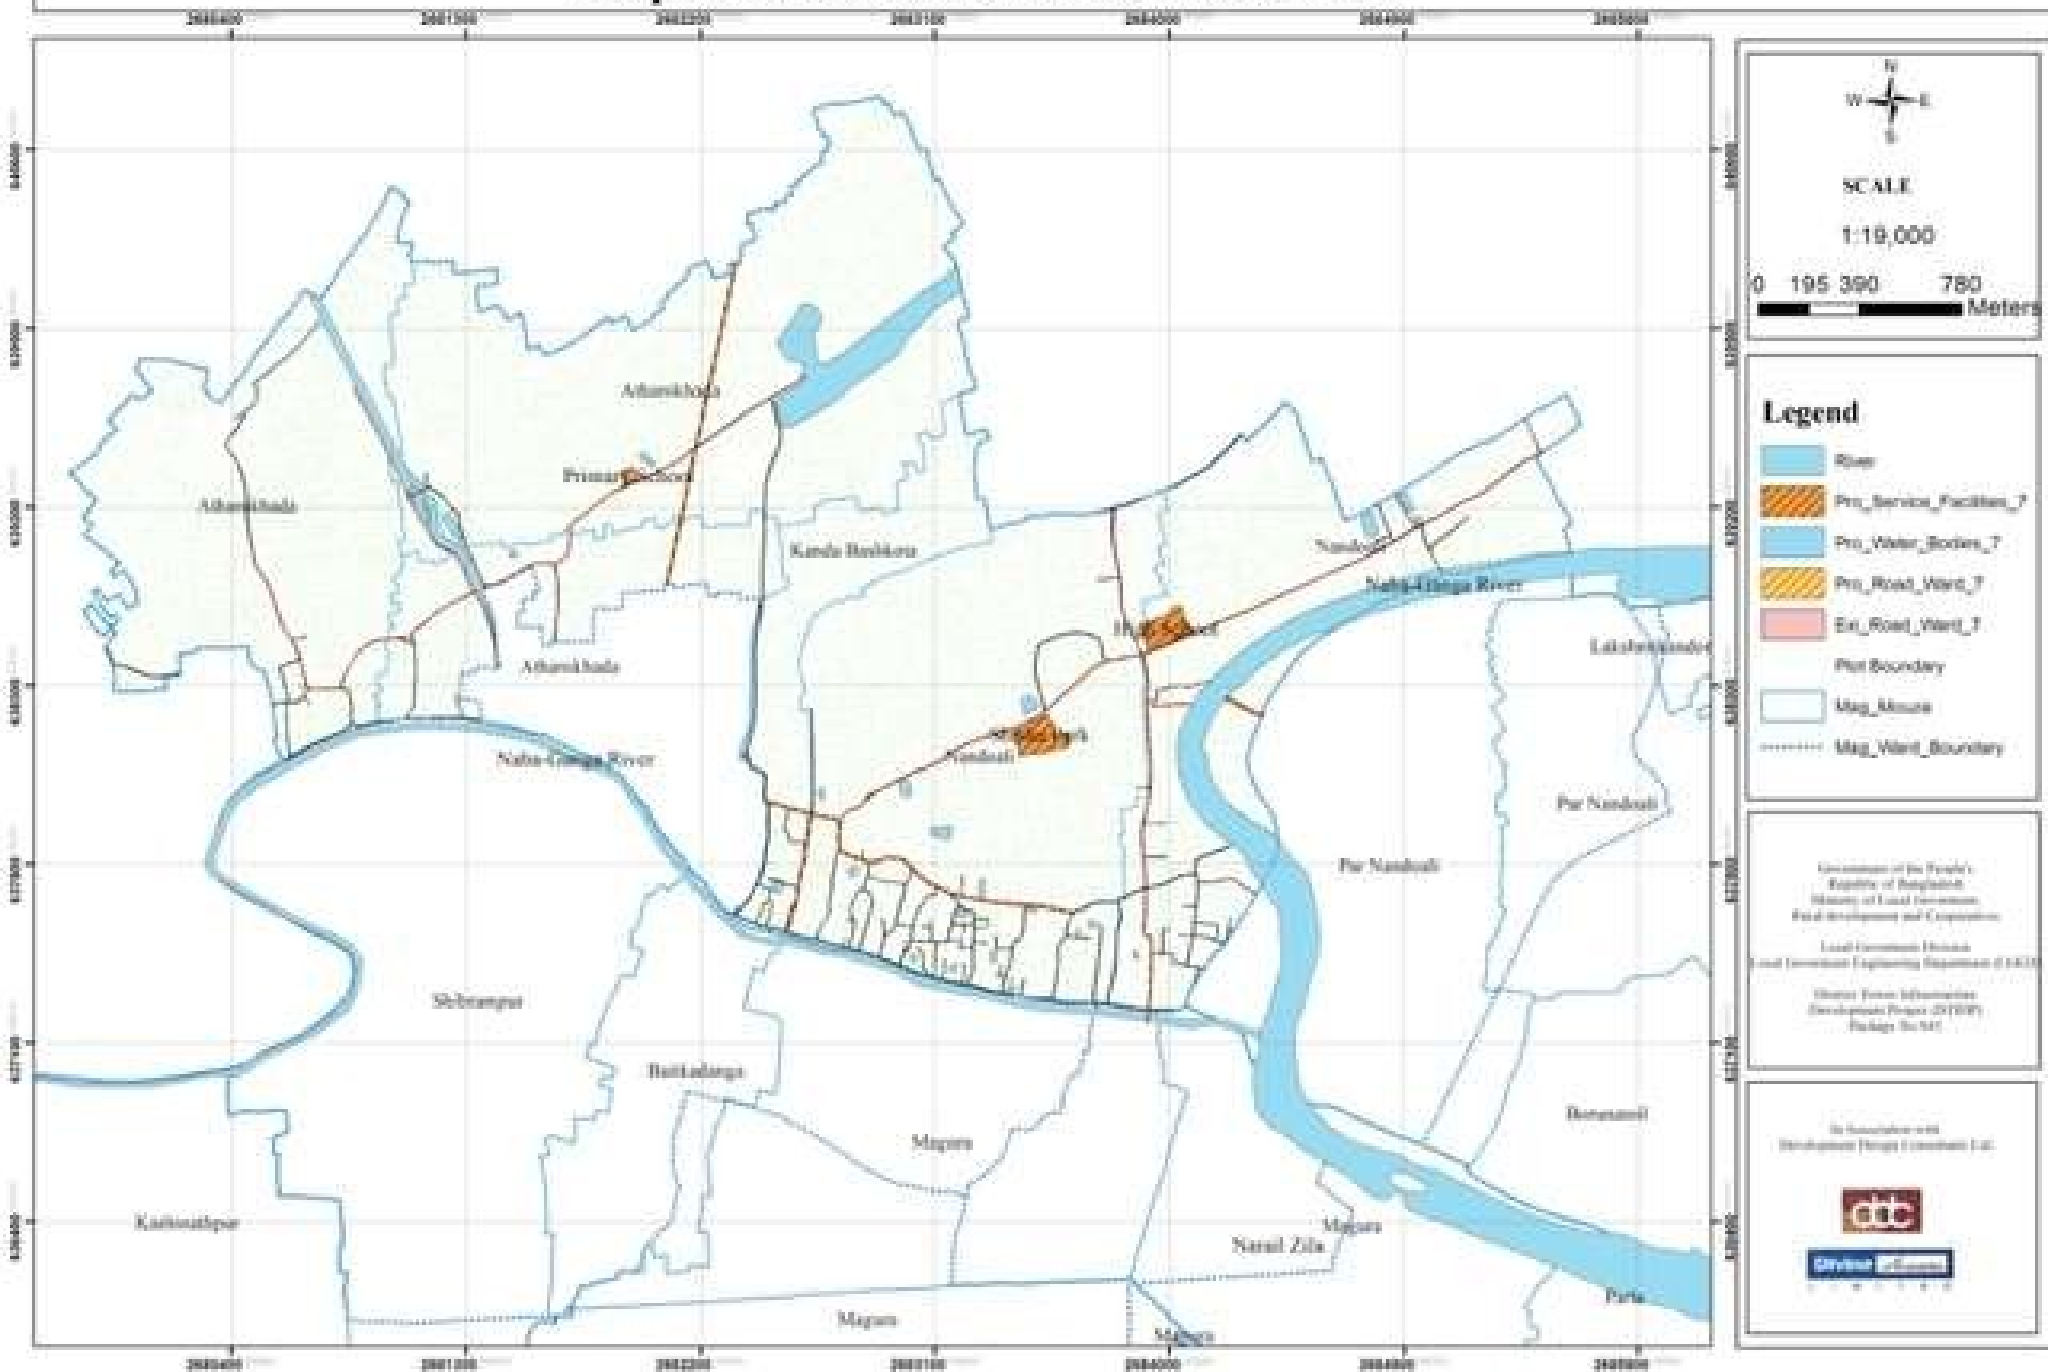

## Existing landuse of the Ward No. 8

Landuse category	Area (acre)
Administrative	0.95
Agriculture	547.07
Commercial	5.06
Education & Research	5.39
Graveyard	1.30
Health	0.56
Industrial	14.50
Miscellaneous	0.47
Mixed-use	16.66
Open space	23.45
Religious	2.98
Recreational	2.39
Residential	350.45
Restricted	5.06
Road	23.52
Water Body	88.69
<b>Total</b>	<b>1088.50</b>

**Proposed road  
of Ward No. 8**

R_ID	Road type	Existing Road width (Feet)	Proposed Road width (feet)	Proposed Length (meter)
8.01	Secondary	20.01	40	122.67
8.02	Secondary	20.01	40	296.20
8.03	Secondary	20.01	40	331.94
8.04	Secondary	20.01	40	343.92
8.05	Secondary	20.01	40	461.94
8.06	Secondary	20.01	40	564.41
8.07	Secondary	20.01	40	581.97
8.08	Secondary	20.01	40	1211.91
8.09	Secondary	20.01	40	1423.92
8.10	Tertiary	14.99	20	94.35
8.11	Tertiary	20.01	20	122.67
8.12	Tertiary	14.99	20	334.18
8.13	Tertiary	14.99	20	556.05
8.14	Tertiary	14.99	20	724.55
8.15	Tertiary	11.32	20	1512.16
<b>Total</b>				<b>8682.84</b>

## Proposed services / facilities, Ward No. 8

<b>Proposed services / facilities</b>	<b>Proposed Use</b>	<b>Proposed area (acre)</b>	<b>Mouza Name</b>	<b>Existing Use of land</b>
College	Educational	4.11	Baikadanga	Agriculture
Play Field	Open Space	1.11	Baikadanga	Agriculture
Water treatment plant	Infrastructure	0.50	Shibrampur	Agriculture
Ward office, Community Centre and Health Center	Neighbourhood centre	0.48	Magura	Agriculture

# Proposed Services Facilities of Ward No. 8



SCALE

1:10,688



## Legend

- River
- Pro\_Service\_Facilities\_B
- Pro\_Water\_Bodies\_B
- Pro\_Road\_Ward\_B
- Ext\_Road\_Ward\_B
- Plot Boundary
- Mag\_Abbott
- Mag\_Ward\_Boundary

Government of the People's  
 Republic of Bangladesh  
 Ministry of Local Government,  
 Rural Development and Cooperatives

Local Government Division  
 Rural Development Engineering Department (RDDE)

Water Services Information  
 Development Project (WSIDP)  
 Budget Year 14

In Association with  
 Development Design Consultants Ltd.

## Existing landuse of the Ward No. 9

Landuse category	Area (acre)
Administrative	22.85
Agriculture	0.64
Commercial	5.33
Education & Research	21.44
Graveyard	0.31
Health	8.21
Industrial	0.39
Miscellaneous	1.52
Mixed-use	36.38
Open space	0.24
Religious	1.16
Recreational	13.53
Residential	125.96
Restricted	2.34
Road	19.00
Water Body	17.38
<b>Total</b>	<b>276.68</b>

**Proposed road  
of Ward No. 9**

<b>R_ID</b>	<b>Road type</b>	<b>Existing Road width (Feet)</b>	<b>Proposed Road width (feet)</b>	<b>Proposed Length (meter)</b>
9.01	Primary	40.03	80	1192.99
9.02	Primary	40.03	80	3737.52
9.03	Primary	40.03	80	5155.99
9.04	Secondary	20.01	40	284.40
9.05	Secondary	20.01	40	461.94
9.06	Secondary	14.99	40	718.41
9.07	Secondary	20.01	40	727.04
9.08	Secondary	20.01	40	858.83
9.09	Secondary	20.01	40	1211.91
9.10	Tertiary	14.99	20	40.96
9.11	Tertiary	14.99	20	94.35
9.12	Tertiary	10.01	20	130.52
9.13	Tertiary	14.99	20	718.41
<b>Total</b>				<b>15333.27</b>

## Proposed services / facilities, Ward No. 9

<b>Proposed services / facilities</b>	<b>Proposed Use</b>	<b>Proposed area (acre)</b>	<b>Mouza Name</b>	<b>Existing Use of land</b>
Pourashava centre	Administrative	0.50	Magura	Agriculture

# Proposed Services Facilities of Ward No. 9



SCALE

1:5,000



## Legend

- River
- Pro\_Service\_Facilities\_9
- Pro\_Water\_Bodies\_9
- Pro\_Road\_Ward\_9
- Ex\_Road\_Ward\_9
- Mag\_Area
- Mag\_Ward\_Boundary

Government of the People's  
Republic of Bangladesh  
Ministry of Local Government,  
Road Development and Construction  
Local Government Service  
Road Development Engineering Department (LGED)  
Water, Power, Information  
Development Project (WIPPI)  
Dhaka, Bangladesh



**Thanking You**