
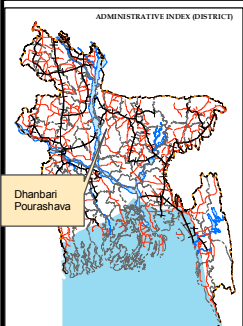


# Map 11.2: Proposed Circulation Network for Dhanbari Pourashava

1:27,455

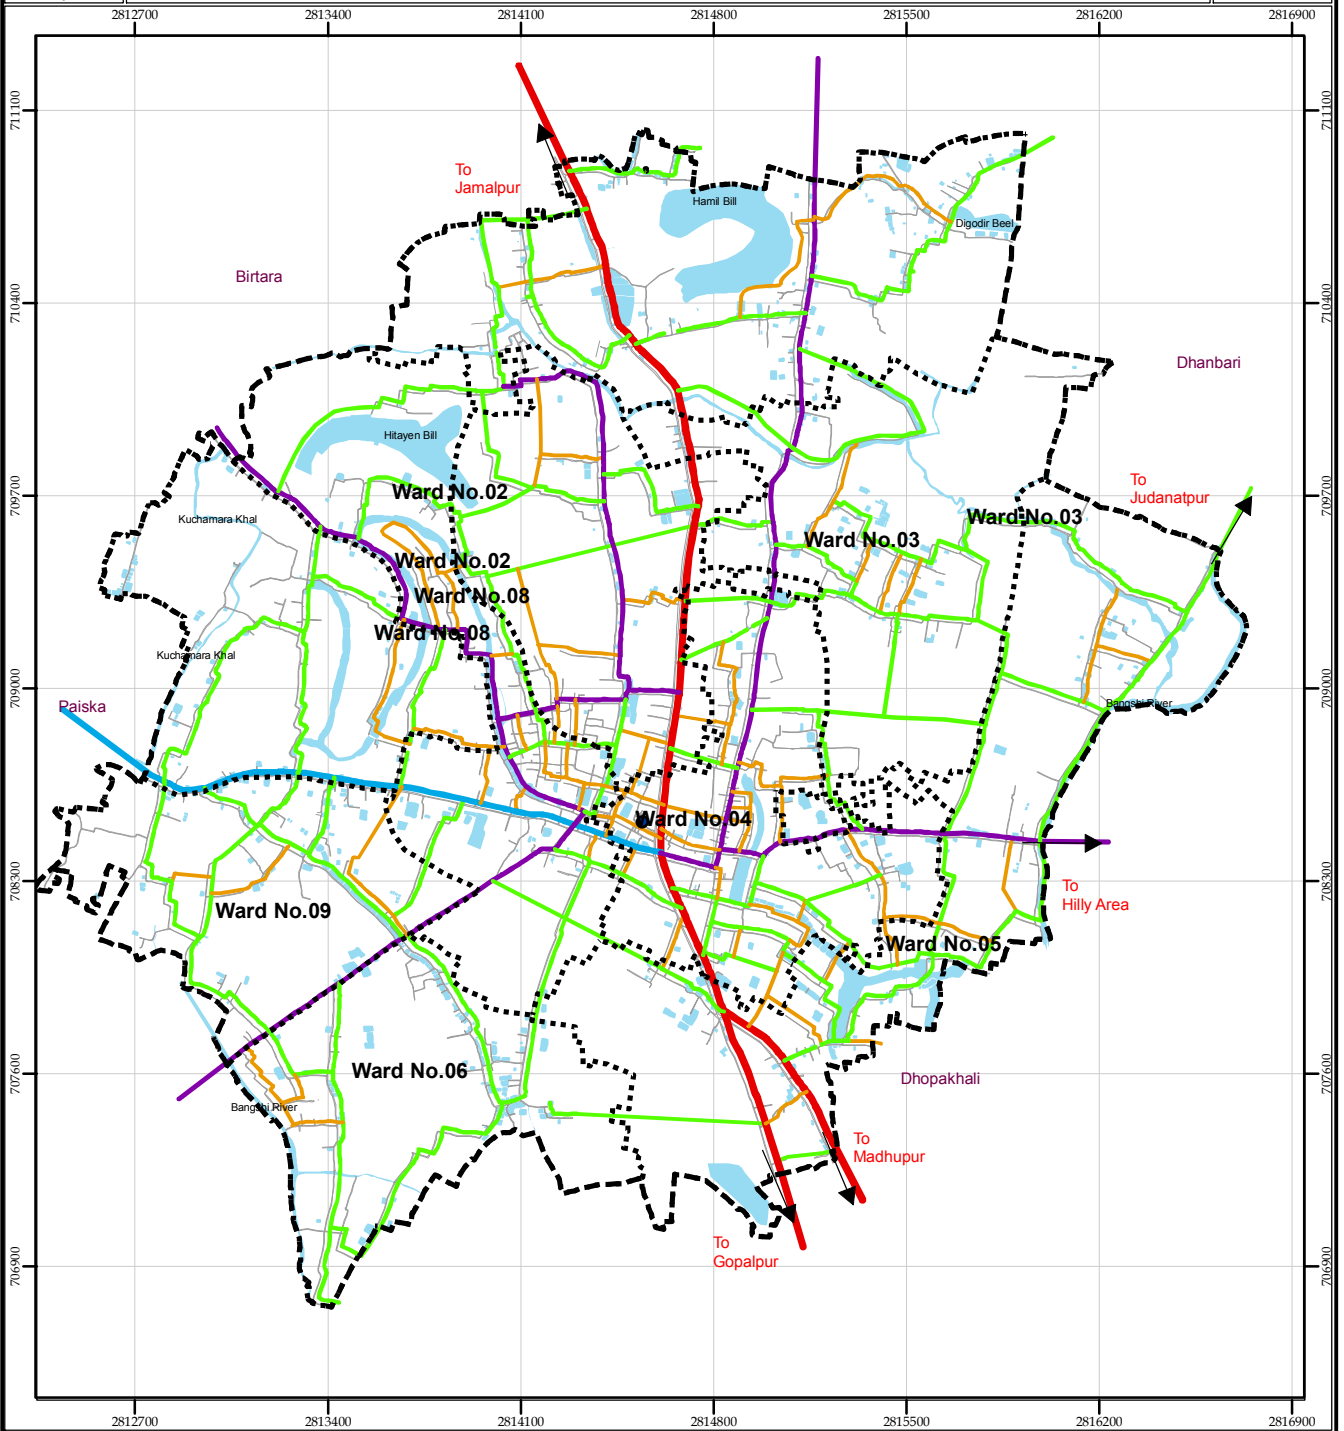

PREPARATION OF MASTER PLAN FOR DHANBARI POURASHAVA

CONSULTANT: Development Design Consultants Ltd. / Divine Associates Limited

Scale: 1:27,455 (720, 360, 0, 720, 1440 Meters)

### Legend

<p><b>Administrative Location</b></p> <ul style="list-style-type: none"> <li>● Upazila Headquarter</li> <li>● Pourashava Office</li> </ul> <p><b>Administrative Boundary</b></p> <ul style="list-style-type: none"> <li>--- Pourashava Boundary</li> <li>... Ward Boundary</li> <li>- - - Structure Plan Boundary</li> </ul>	<ul style="list-style-type: none"> <li>— Existing Road</li> <li>— Existing Waterbody</li> </ul>	<p><b>Proposed Road (ft)</b></p> <ul style="list-style-type: none"> <li>20</li> <li>30</li> <li>40</li> <li>60</li> <li>80</li> <li>100</li> <li>120</li> </ul>
--	---	---